



EXISTING BUILDING PLANS OF SARVHITKARI SENIOR SECONDARY VIDYA MANDIR, BARNALA.


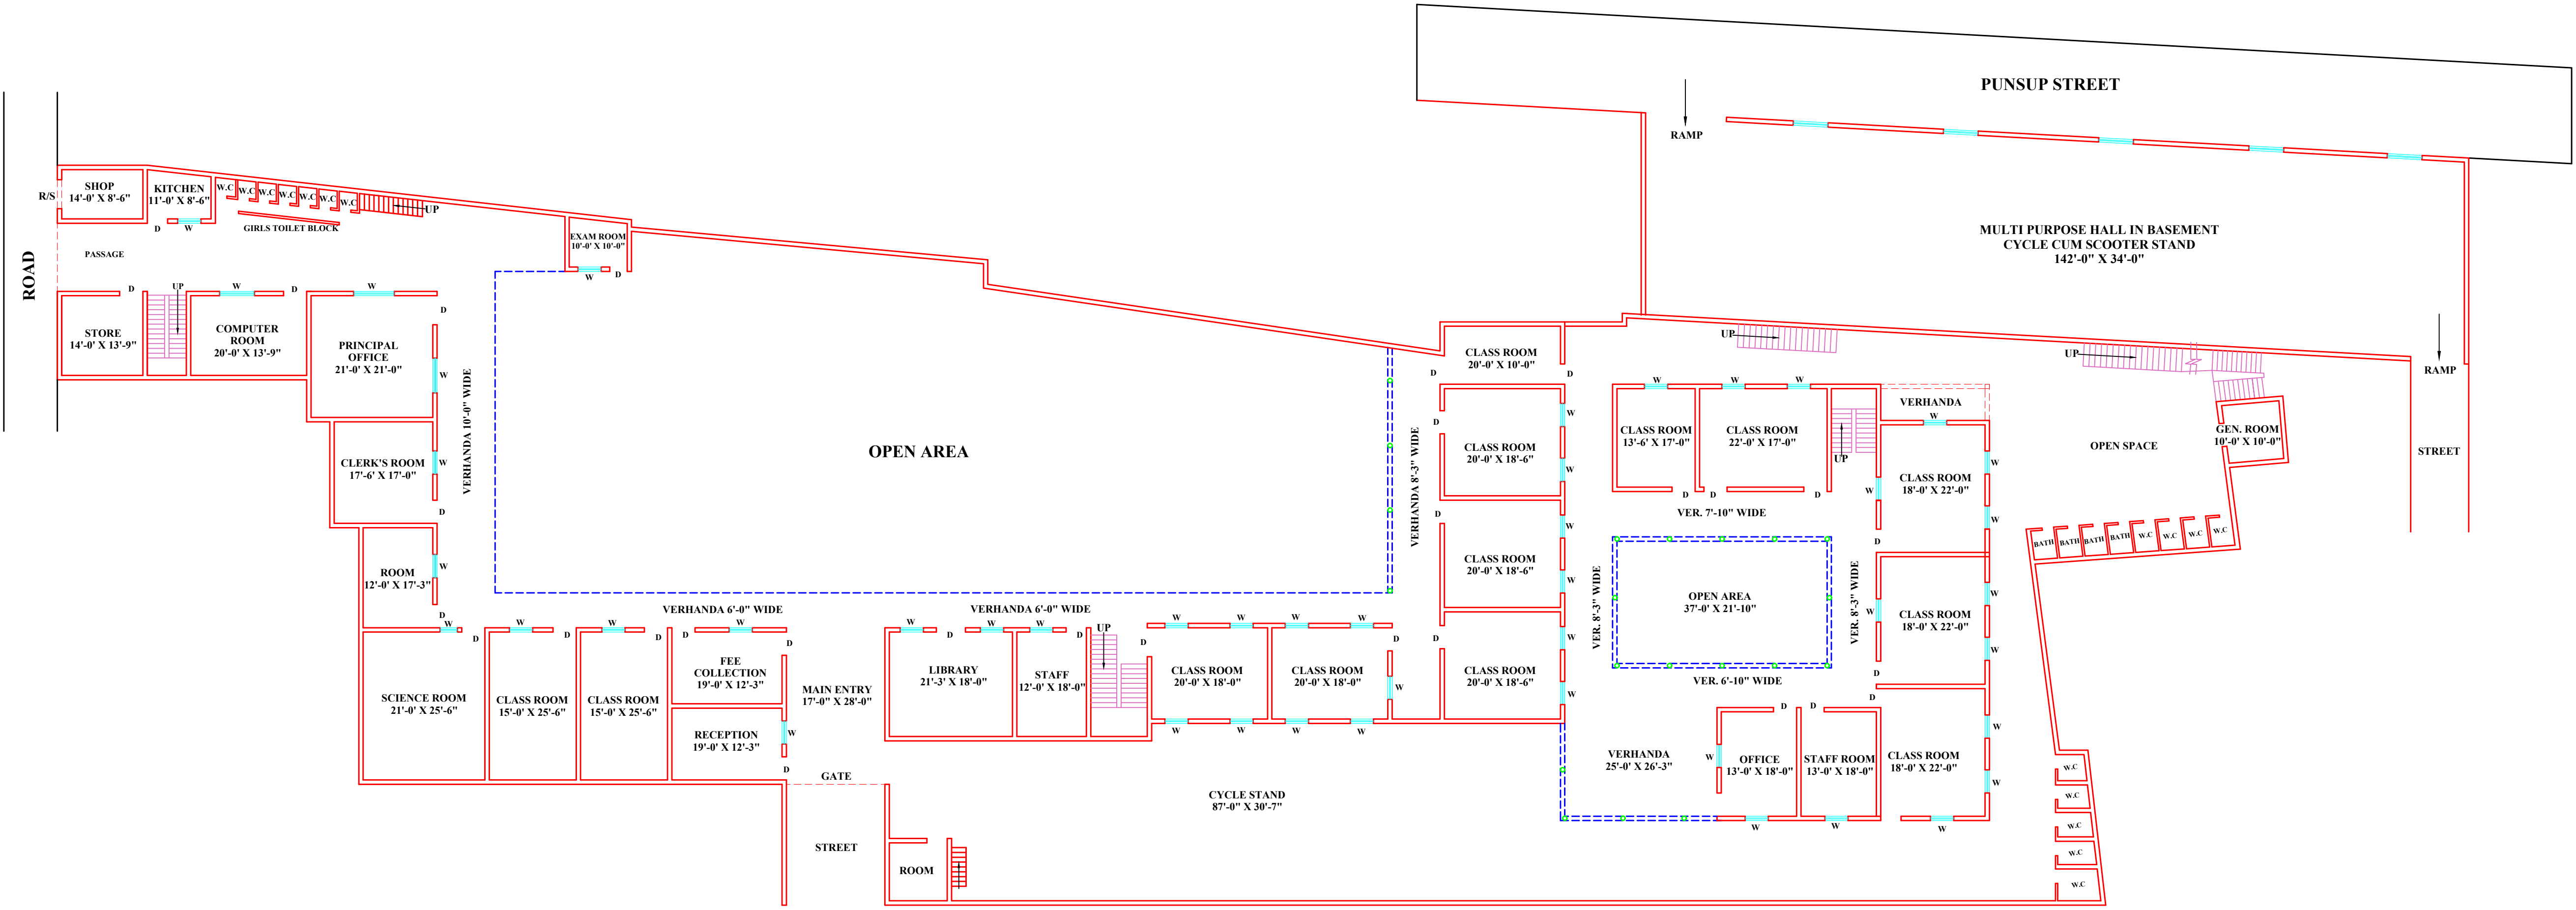


GROUND FLOOR PLAN

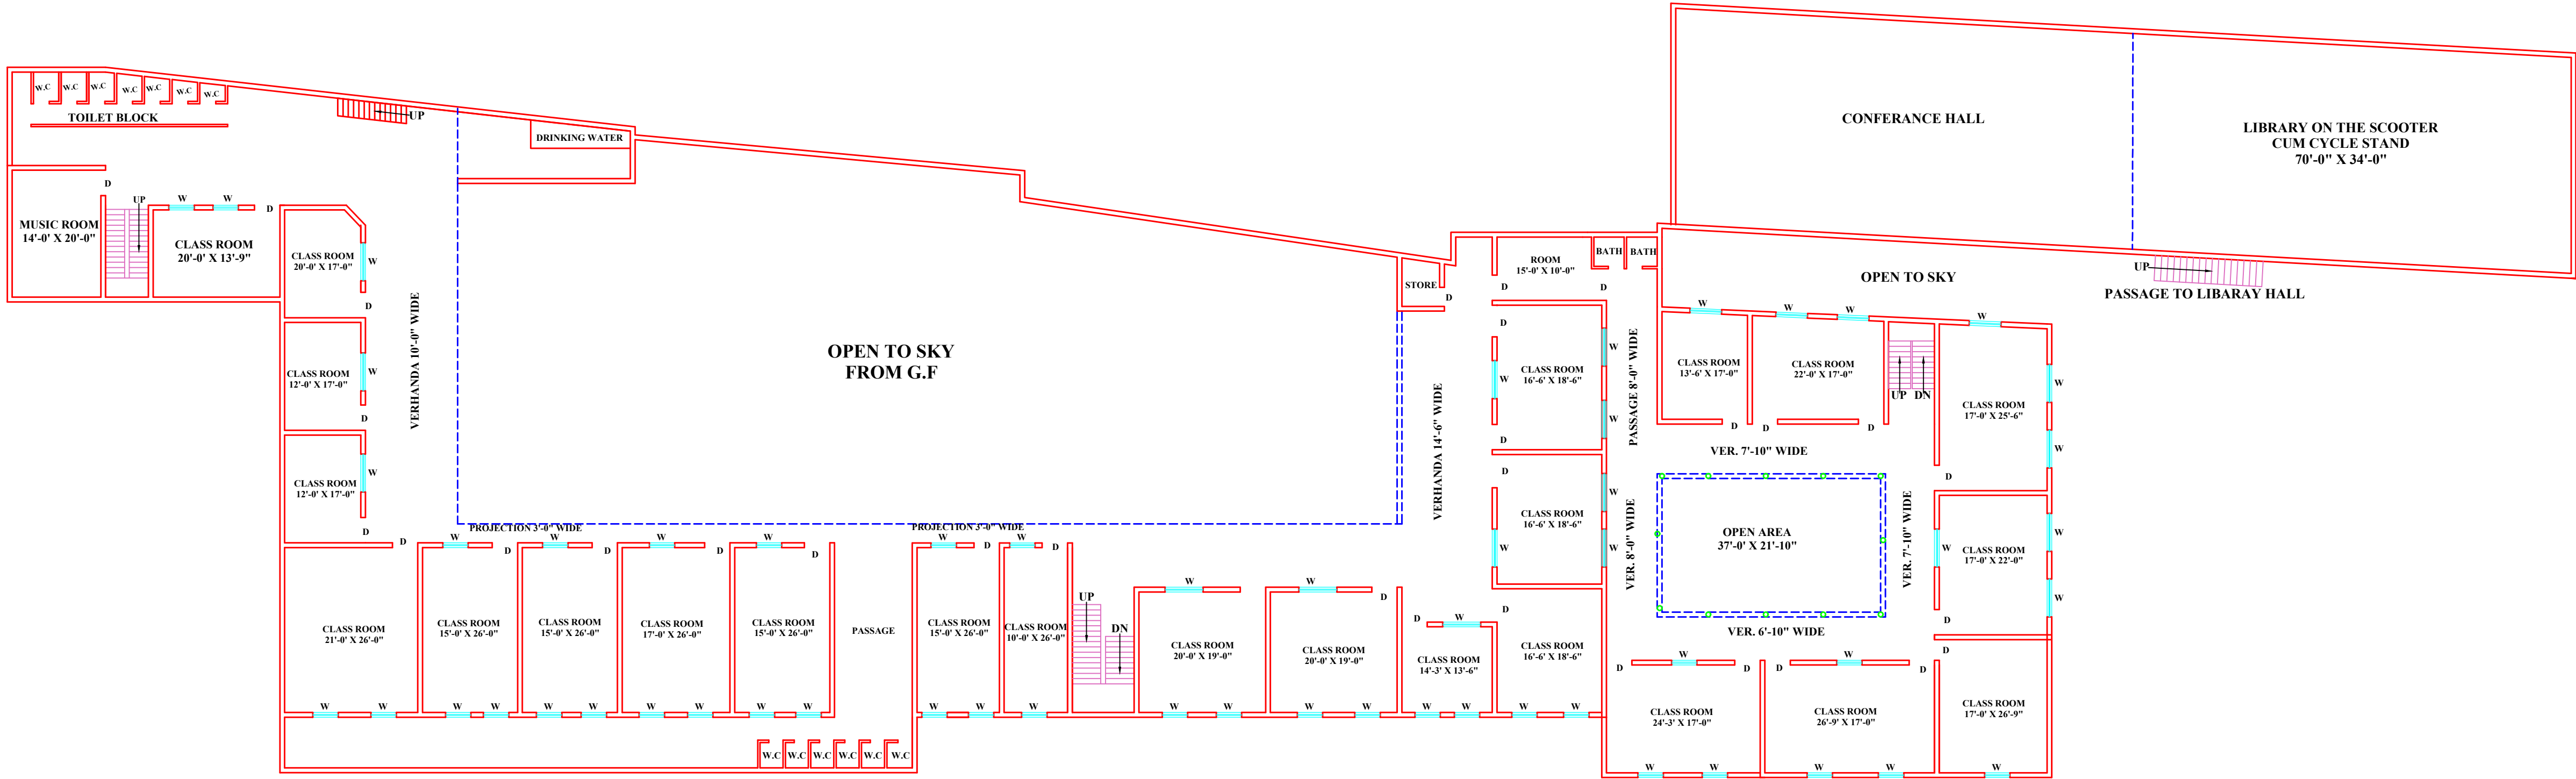


FIRST FLOOR PLAN

AREA DETAIL:-
TOTAL PLOT AREA :- 3406 SQ.M. / 36648.56 SQ.FT.
TOTAL COVERED AREA OF ALL FLOORS :- 4818 SQ.M. / 51841.68 SQ.FT.
OPEN AREA AT GROUND FLOOR ONLY
ARCHITECT'S SIGNATURE:-

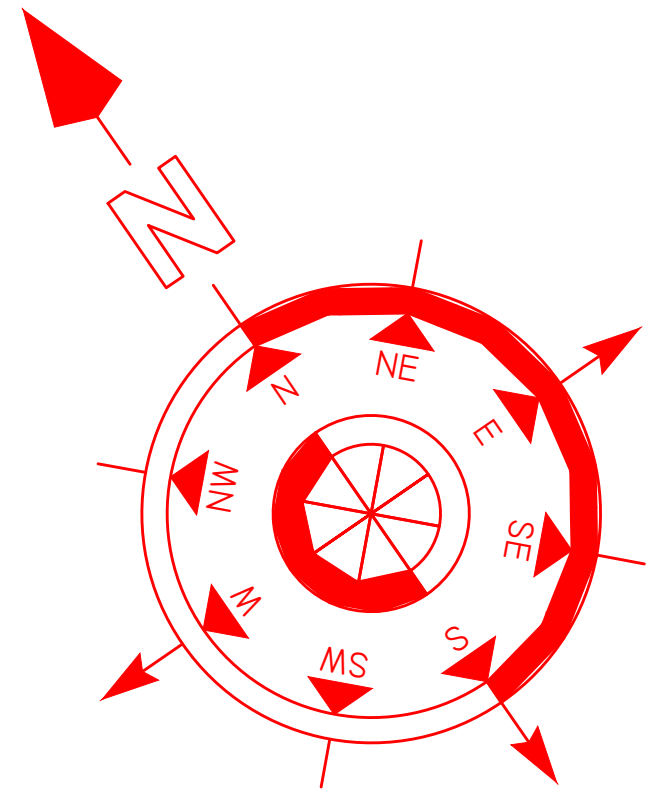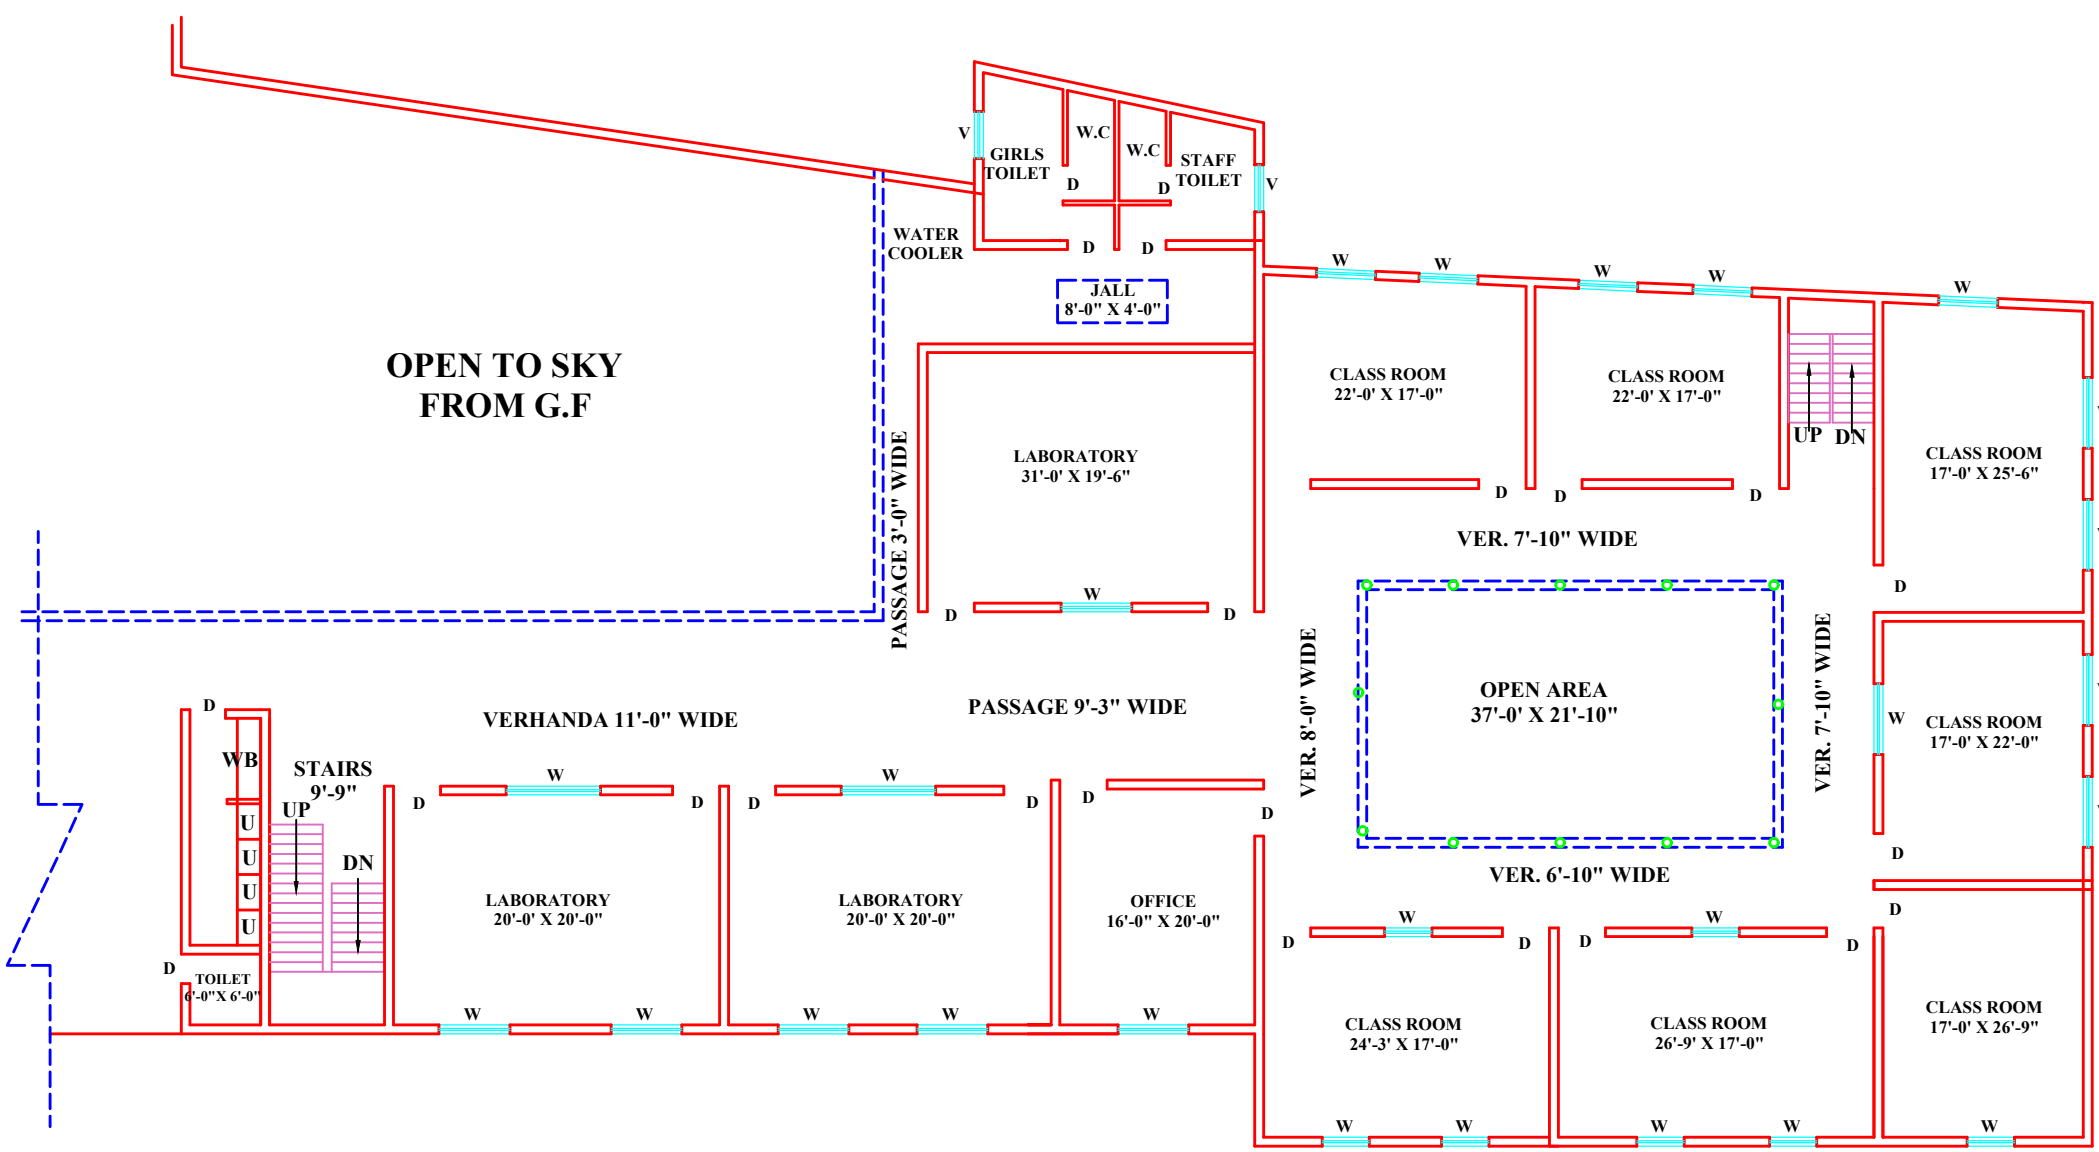

AR. HITESHI GARG
(M.ARCH, B.ARCH)

SECOND FLOOR PLAN

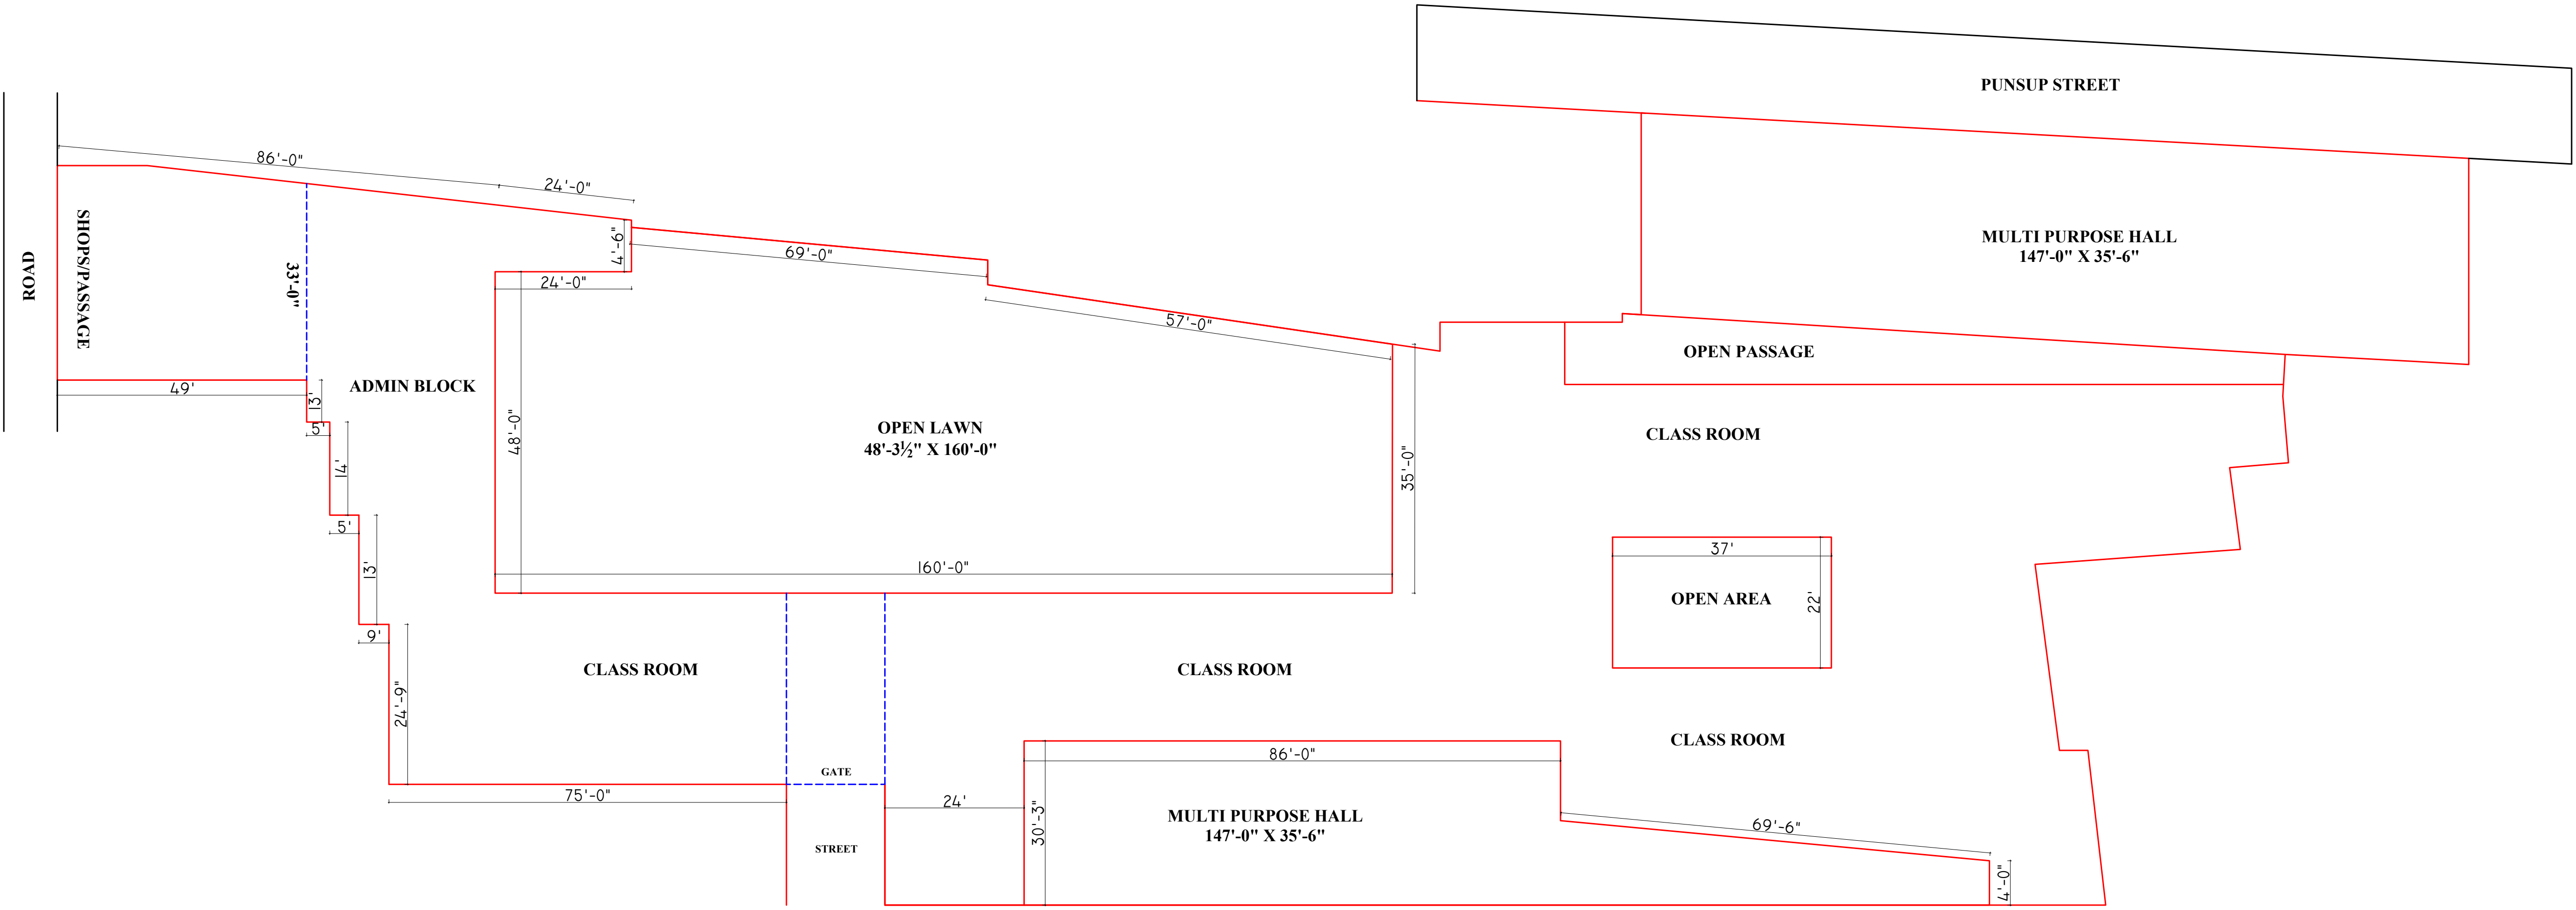

TERRACE PLAN